


RESERVING COMMON LAW COPYRIGHT. THESE PLANS AND DRAWINGS ARE NOT TO BE REPRODUCED, COPIED OR CHANGED IN ANYWAY WHATSOEVER, NOR ARE THEY TO BE ASSIGNED TO ANY THIRD PARTY WITHOUT THE EXPRESSED WRITTEN CONSENT OF BOB J. BELANGER.

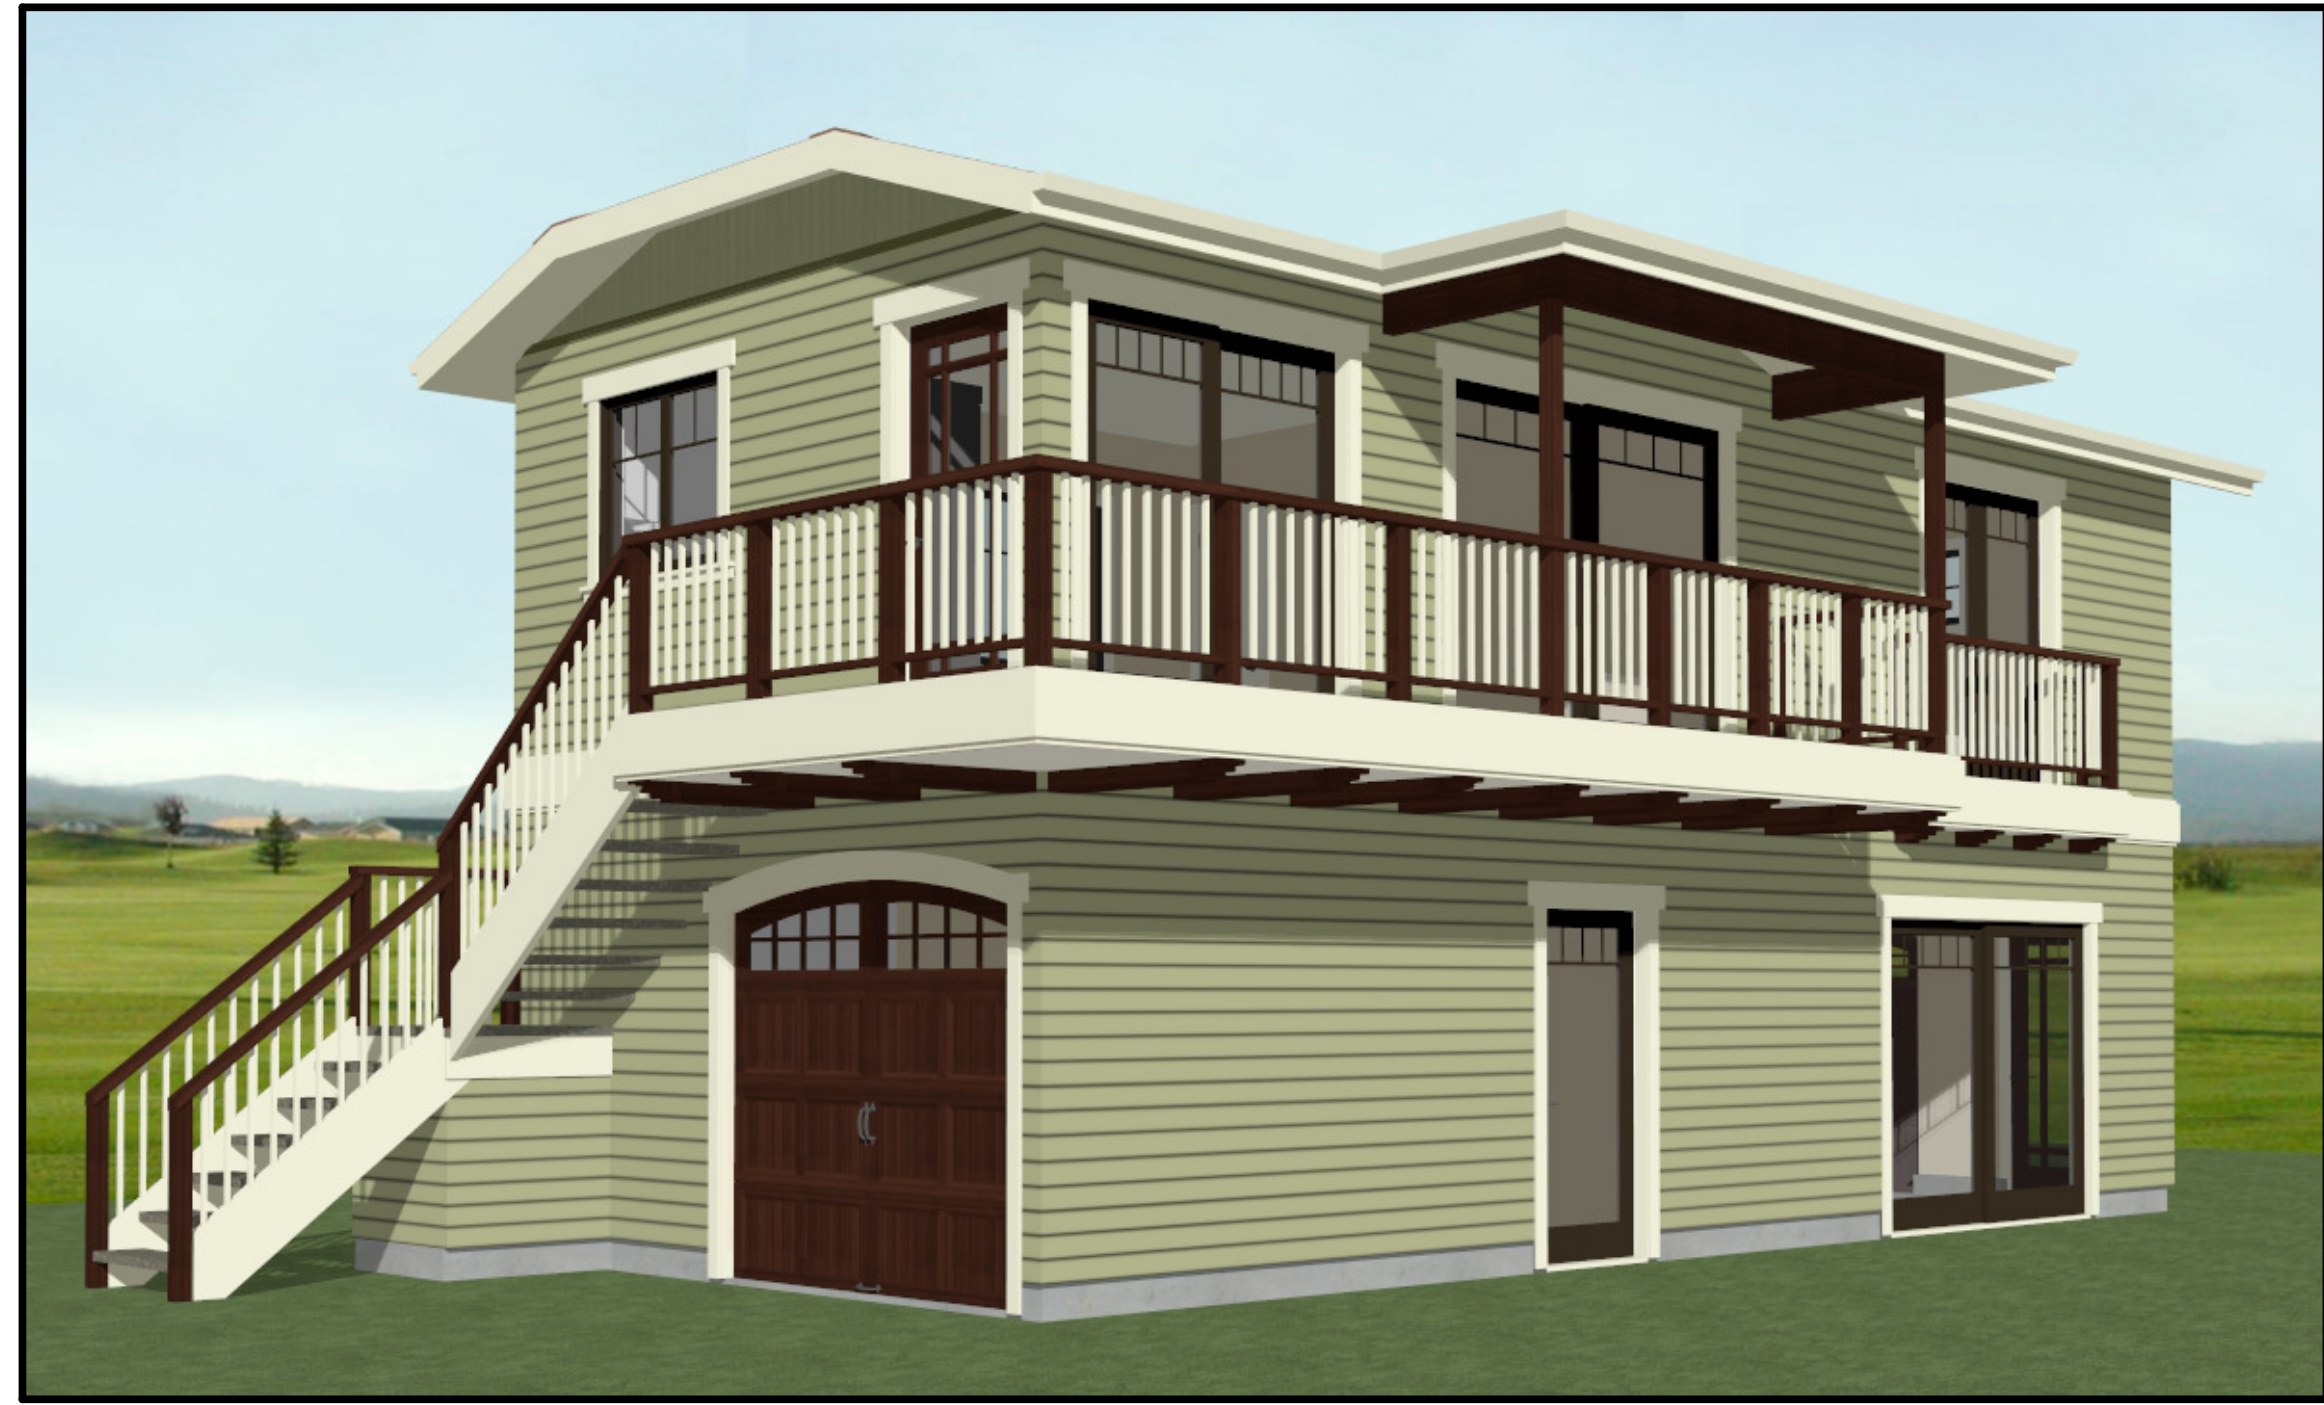

WALL LEGEND

ALL WALLS SHALL COMPLY WITH THE FOLLOWING:

NEAR 4" WIDE FRAMED WALLS PER ALL STRUCTURAL DRAWINGS. PROVIDE WIDER FRAMED WALL WHERE REQUIRED BY STRUCTURAL DRAWINGS, OR WHERE INDICATED ON PLANS. FIELD VERIFY EXISTING WALL THICKNESS AND MATCH EXISTING WALL FRAMING WIDTH.

FLOOR PLAN REFERENCE NOTES

SEE SHEET A-1 FOR FLOOR PLAN REFERENCE NOTES WHICH APPLY TO THIS SHEET.

DOOR AND WINDOW SCHEDULES


SEE SHEET A-1 FOR SCHEDULES WHICH APPLY TO THIS SHEET.

FINISH NOTES

SEE SHEET A-1 FOR FINISH NOTES WHICH APPLY TO THIS SHEET.



BOX NOTES AND DETAILS

SEE SHEET A-1 FOR BOX NOTES AND DETAILS WHICH APPLY TO THIS SHEET.

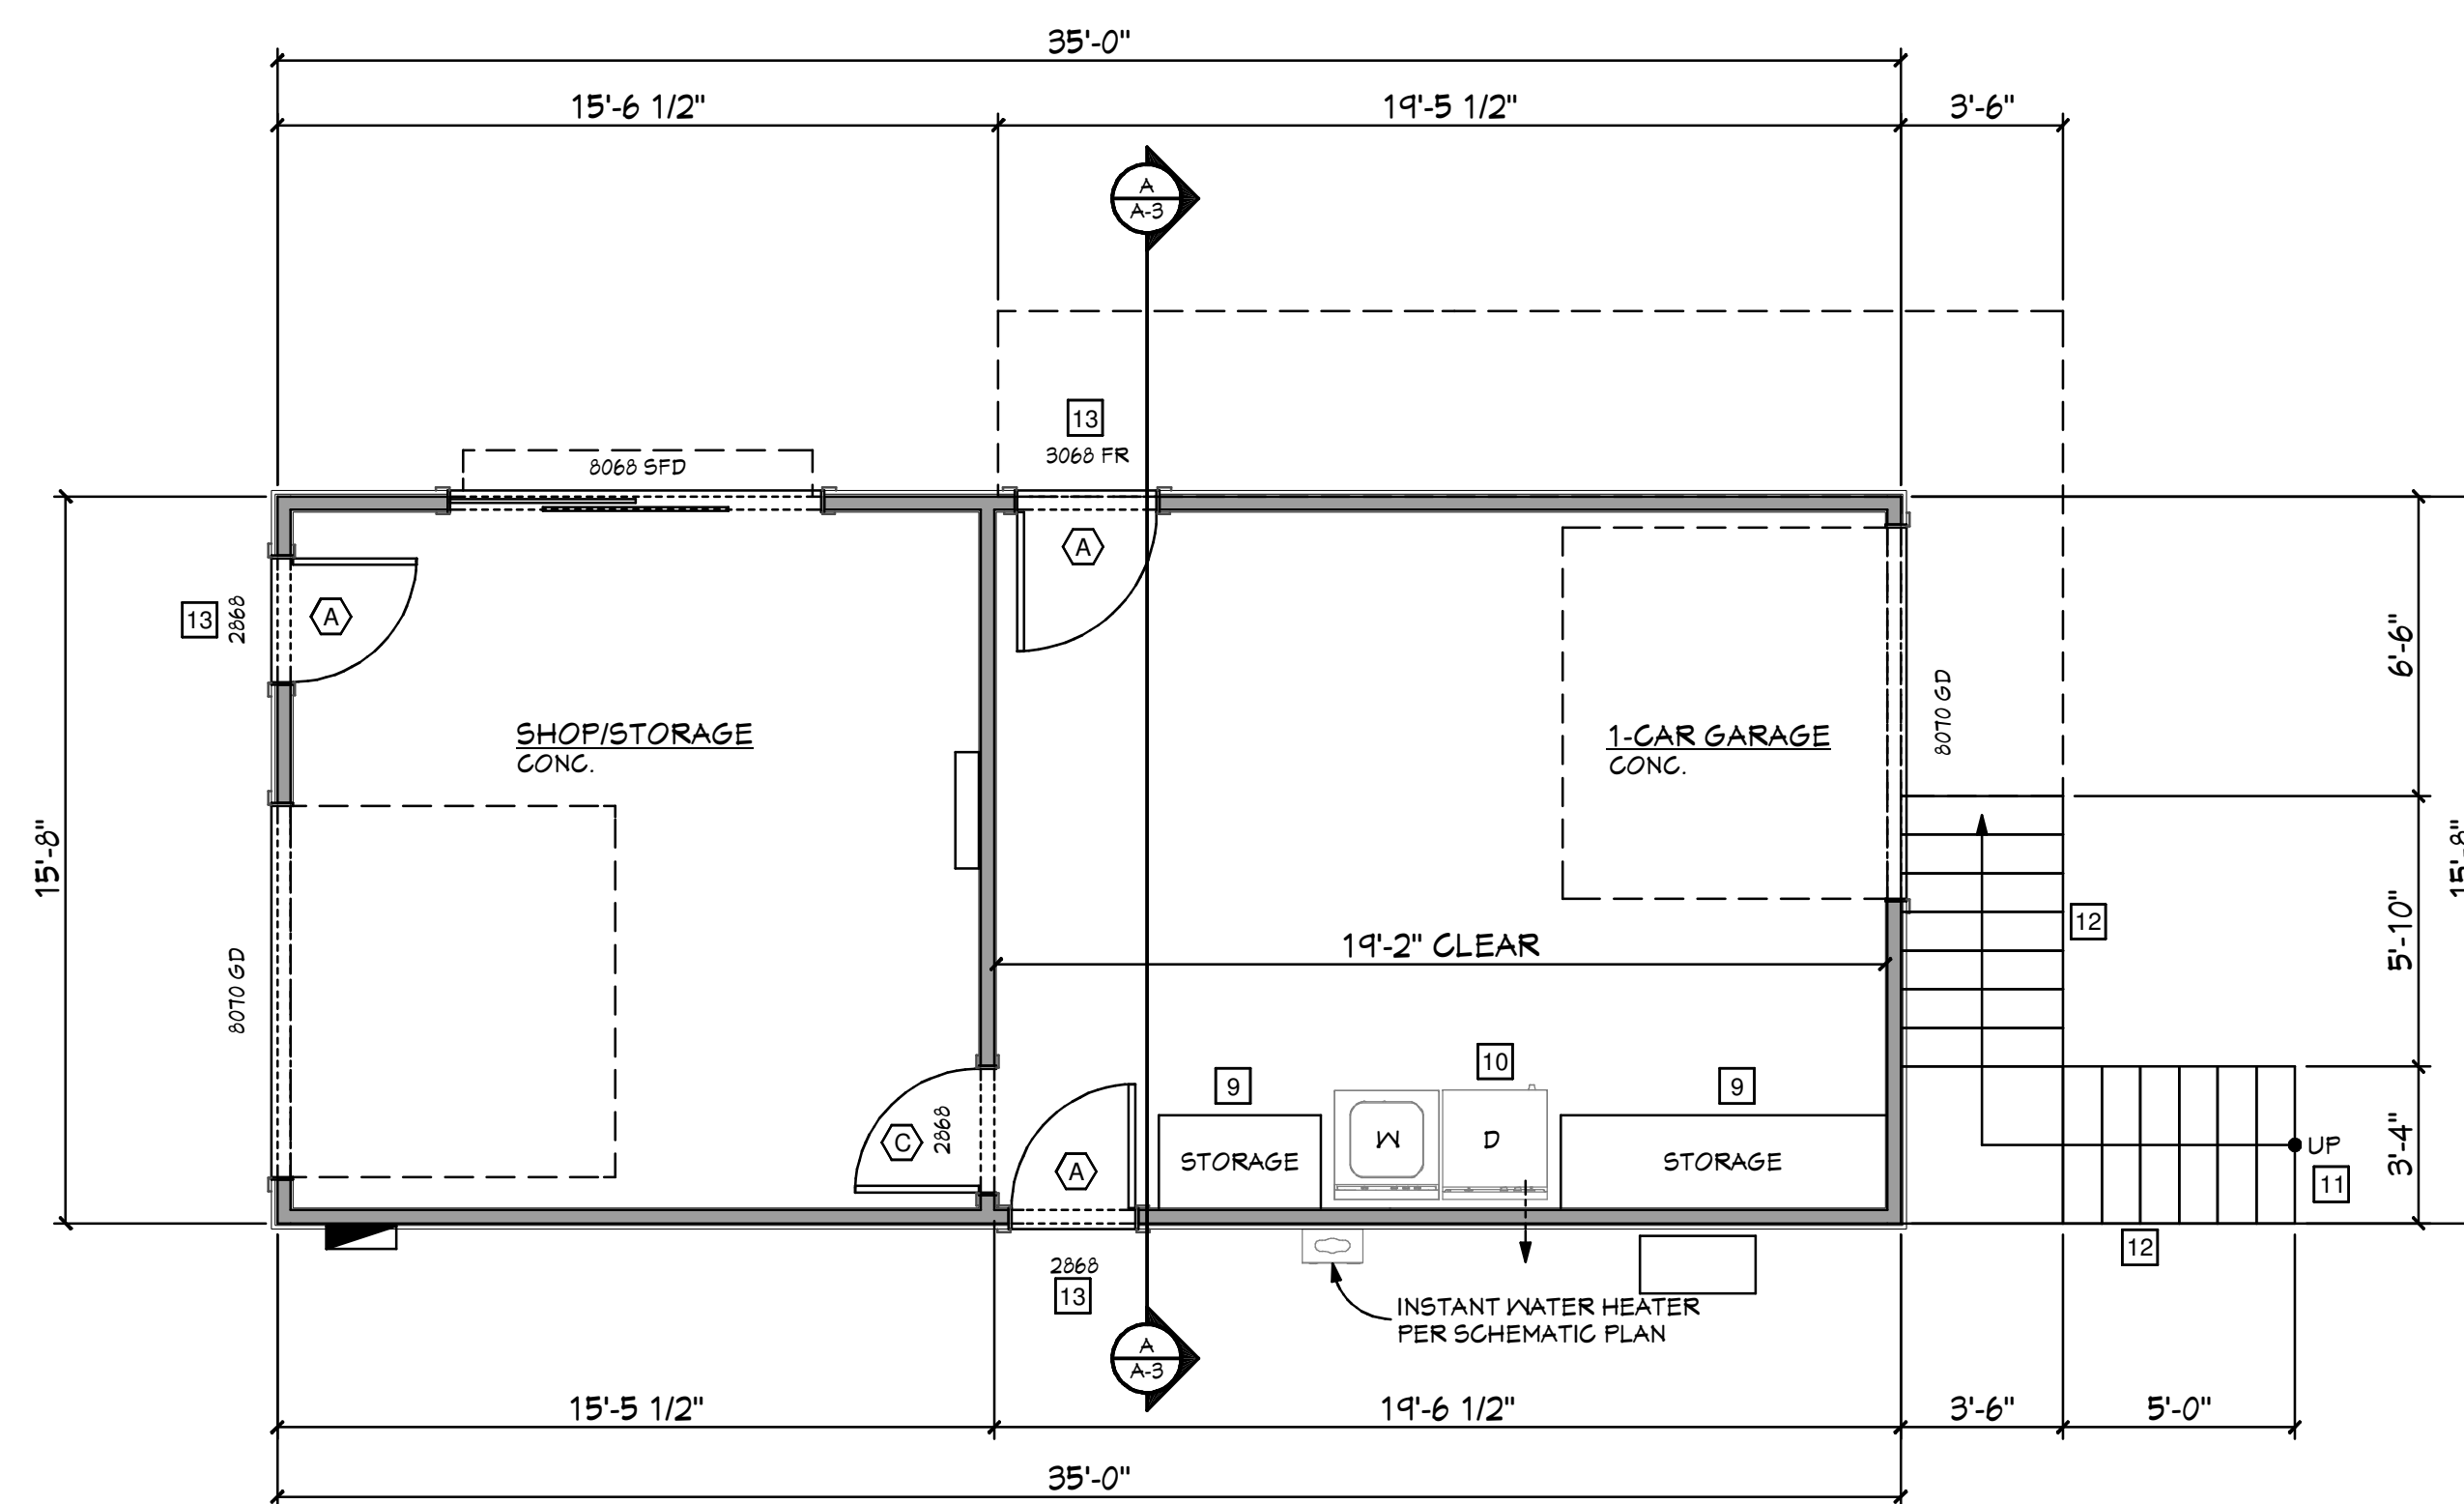


FIRST FLOOR PLAN - 548 S.F.

SCALE: 1/4" = 1'-0"

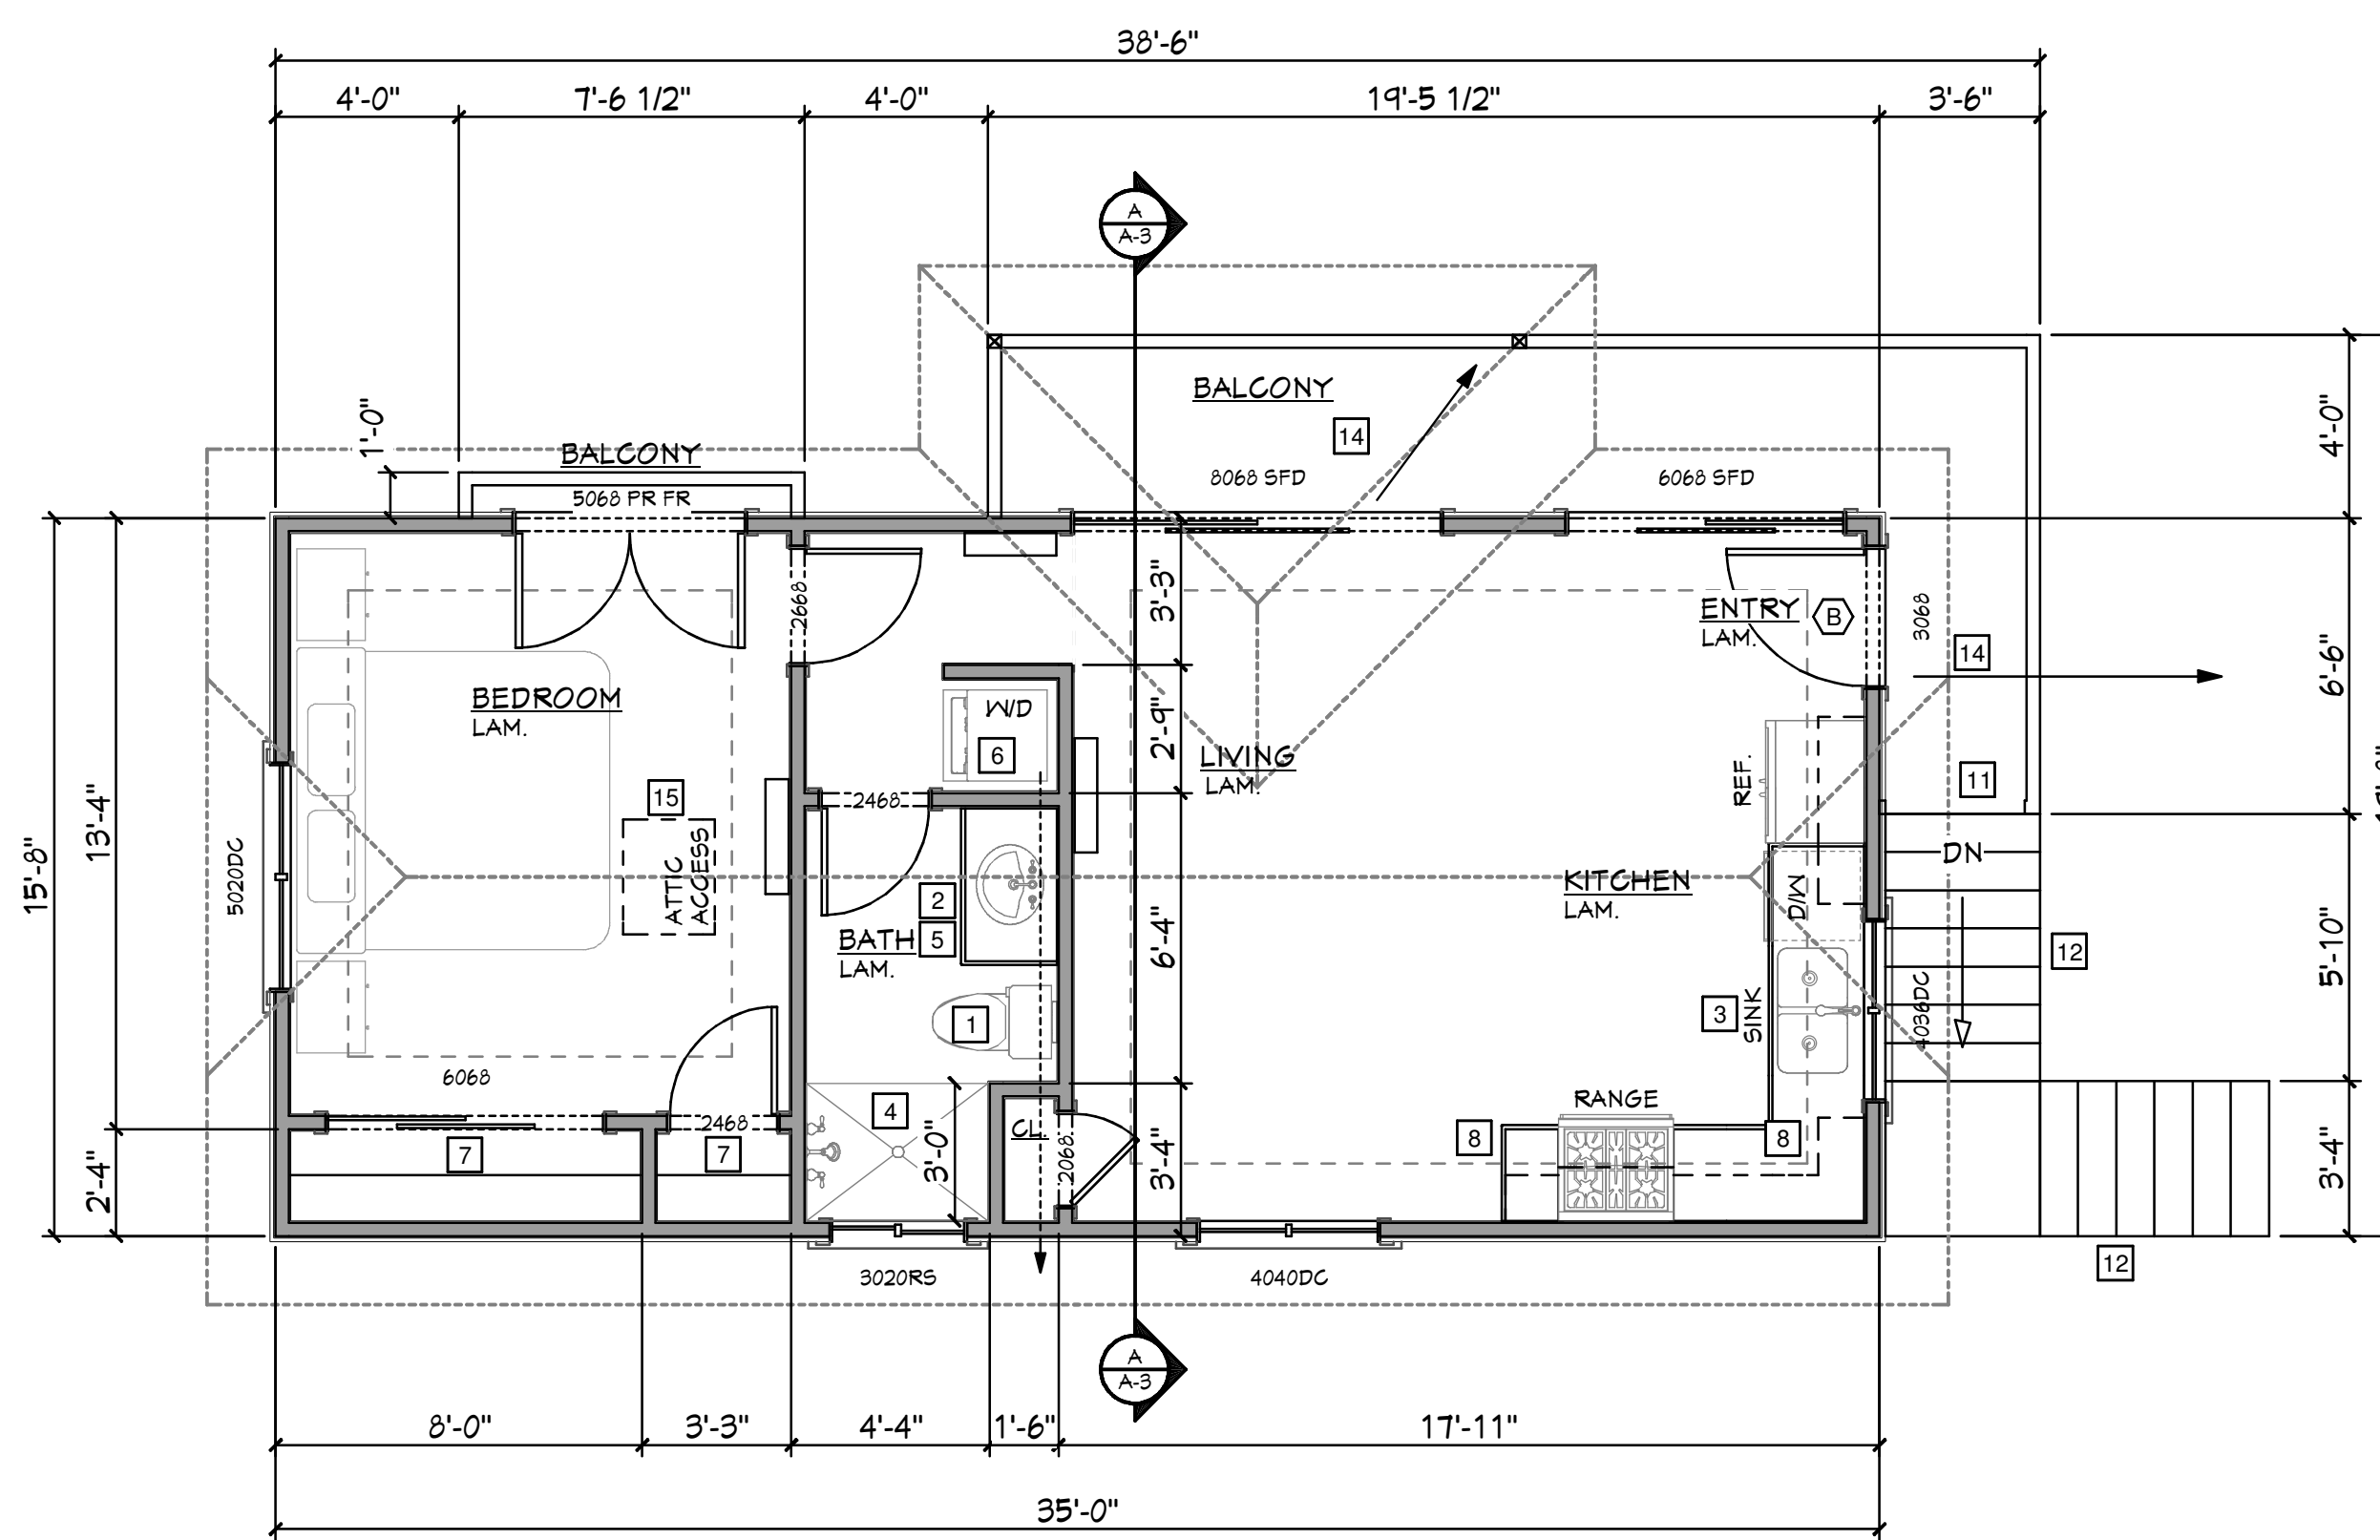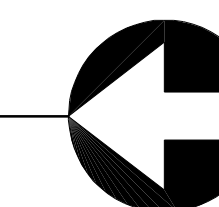


SECOND FLOOR PLAN - 548 S.F.

SCALE: 1/4" = 1'-0"

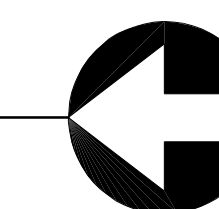

REVISIONS	BY

AFFORDABLE DESIGN AND DRAFTING
BOB BELANGER ARCHITECT
PHONE: (619) 442-1288
FAX: (619) 442-1288

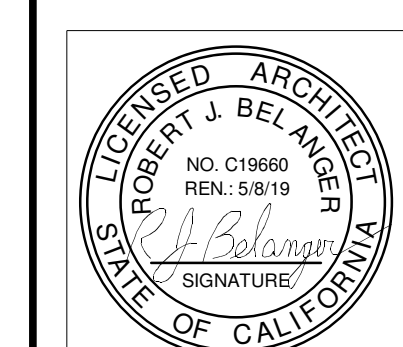

THESE DRAWINGS ARE NOT APPROVED FOR CONSTRUCTION UNLESS SIGNED ABOVE BY THE ARCHITECT AND APPROVED BY THE LOCAL BUILDING AND PLANNING DEPARTMENT APPROVAL STAMPS AND A BUILDING PERMIT HAS BEEN OBTAINED.

MASON GARAGE / companion unit
3065 PALM STREET
SAN DIEGO, CA

DRAWN:
CHECKED:
DATE:
SCALE: SHOWN

SHEET
A-2
OF SHEETS